



ELEVATION - SOUTHWEST

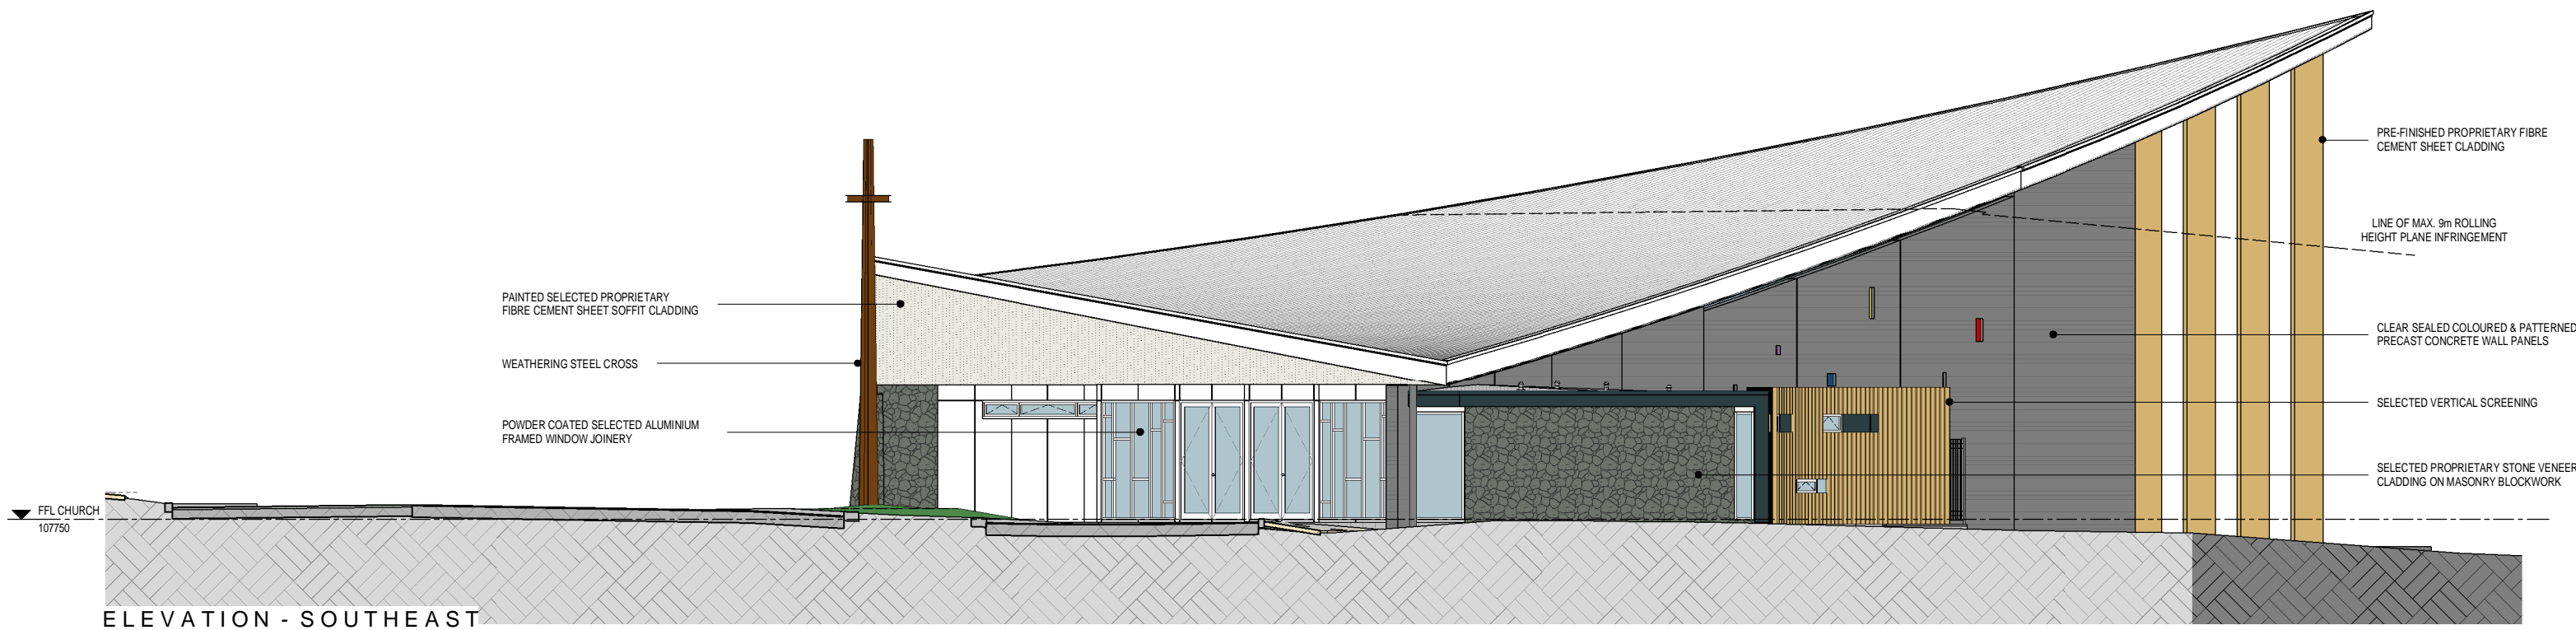

ELEVATION - SOUTHEAST

KAEO-KERIKERI UNION PARISH CHURCH
 144 Kerikeri Road, Kerikeri, Bay of Islands
 2078 V2-SK05 P8
 PROPOSED EXTERIOR ELEVATIONS
 © creativespaces Limited, 2011. All rights reserved.

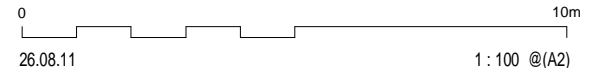

ARCHITECTS INTERIOR DESIGNERS PROJECT MANAGERS

